

LIBRARY LAYOUT:  
 C = 19 (19 EXIST)  
 E = 13 LIB - 5 CR (18 EXIST)  
 A = 2 (2 EXIST)  
 B = 1 (1 EXIST)

**VPS ARCHITECTURE**

528 Main Street - Suite 400 Evansville Indiana 47708  
 P (812) 423-7729 F (812) 425-4561

www.VPSARCH.com


**NORTH ELEMENTARY  
 CAFETERIA RENOVATION**

FLOOR PLAN  
 SCALE: 1/16" = 1'

Project No.:  
 2016006.00

Date:  
 MARCH 2016

Drawing No.:

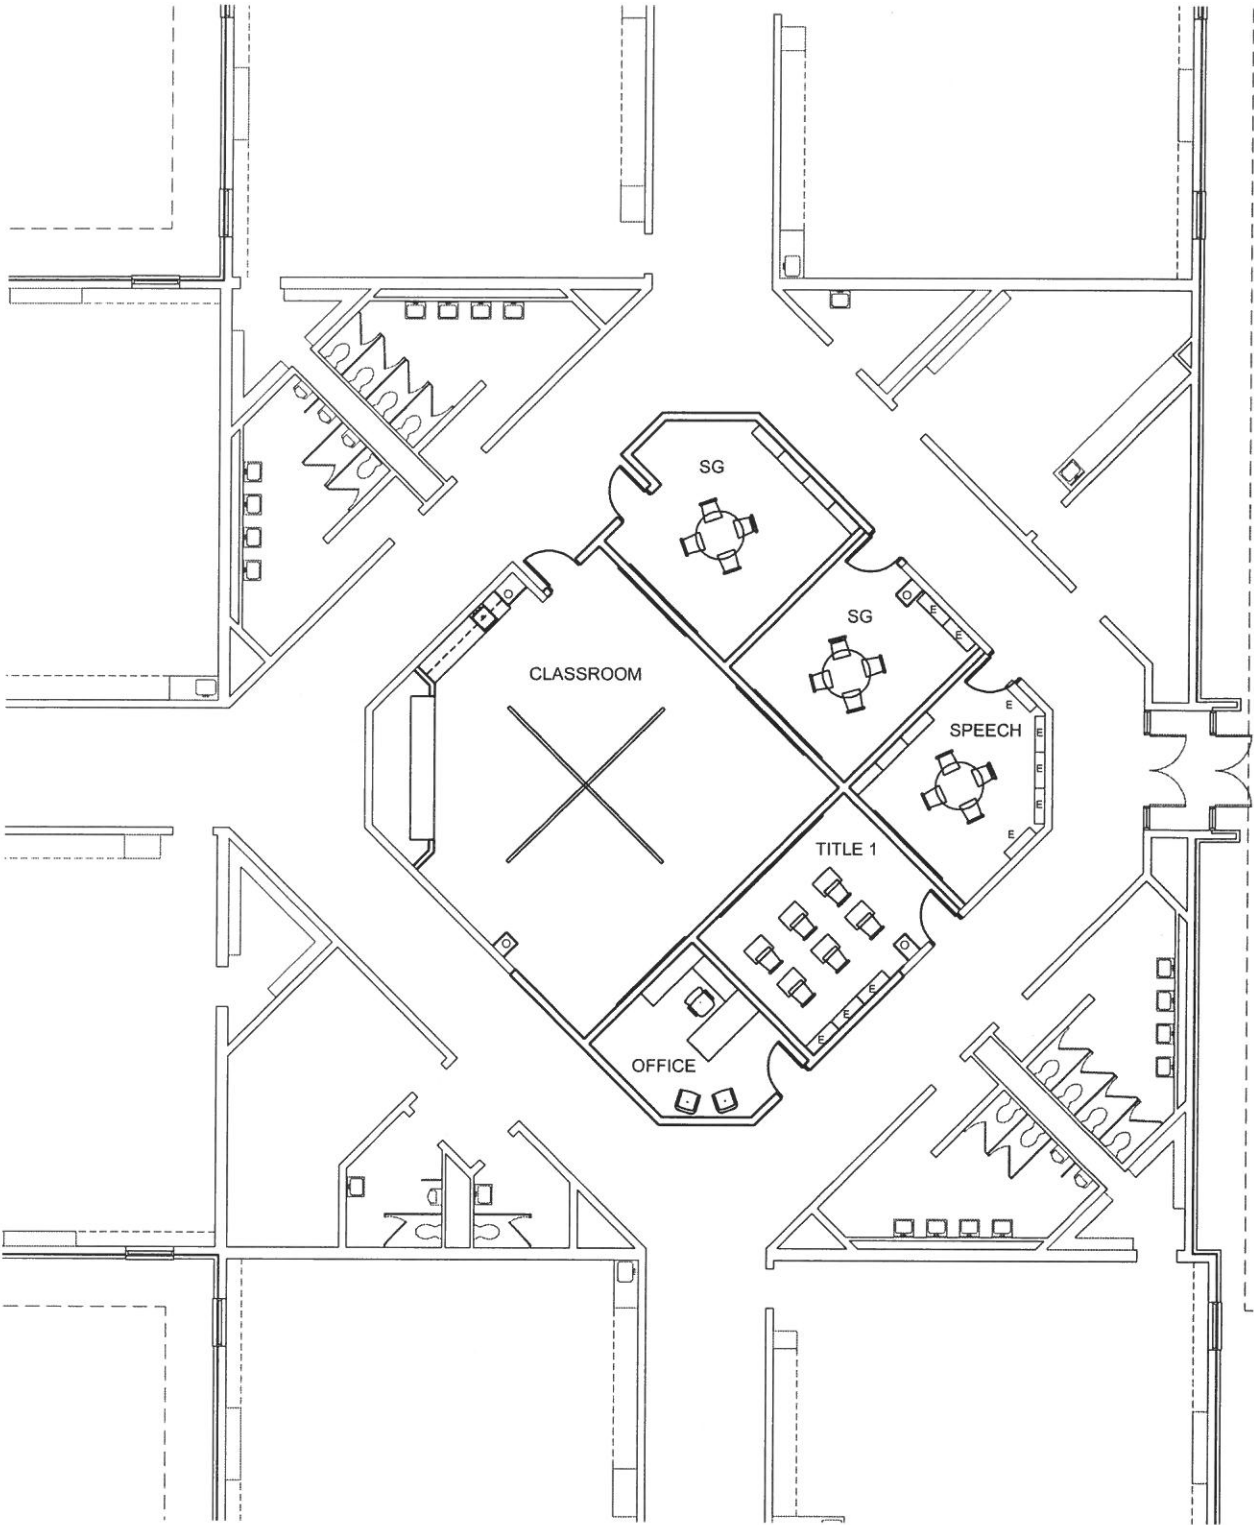

**VPS** ARCHITECTURE

528 Main Street - Suite 400 Evansville Indiana 47708  
 P (812) 423-7729 F (812) 425-4561

www.VPSARCH.com


NORTH ELEMENTARY  
 CLASSROOM RENOVATION - ALTERNATE

FLOOR PLAN  
 SCALE: 1/16" = 1'

Project No.:  
 2016006.00

Date:  
 MARCH 2016

Drawing No.:

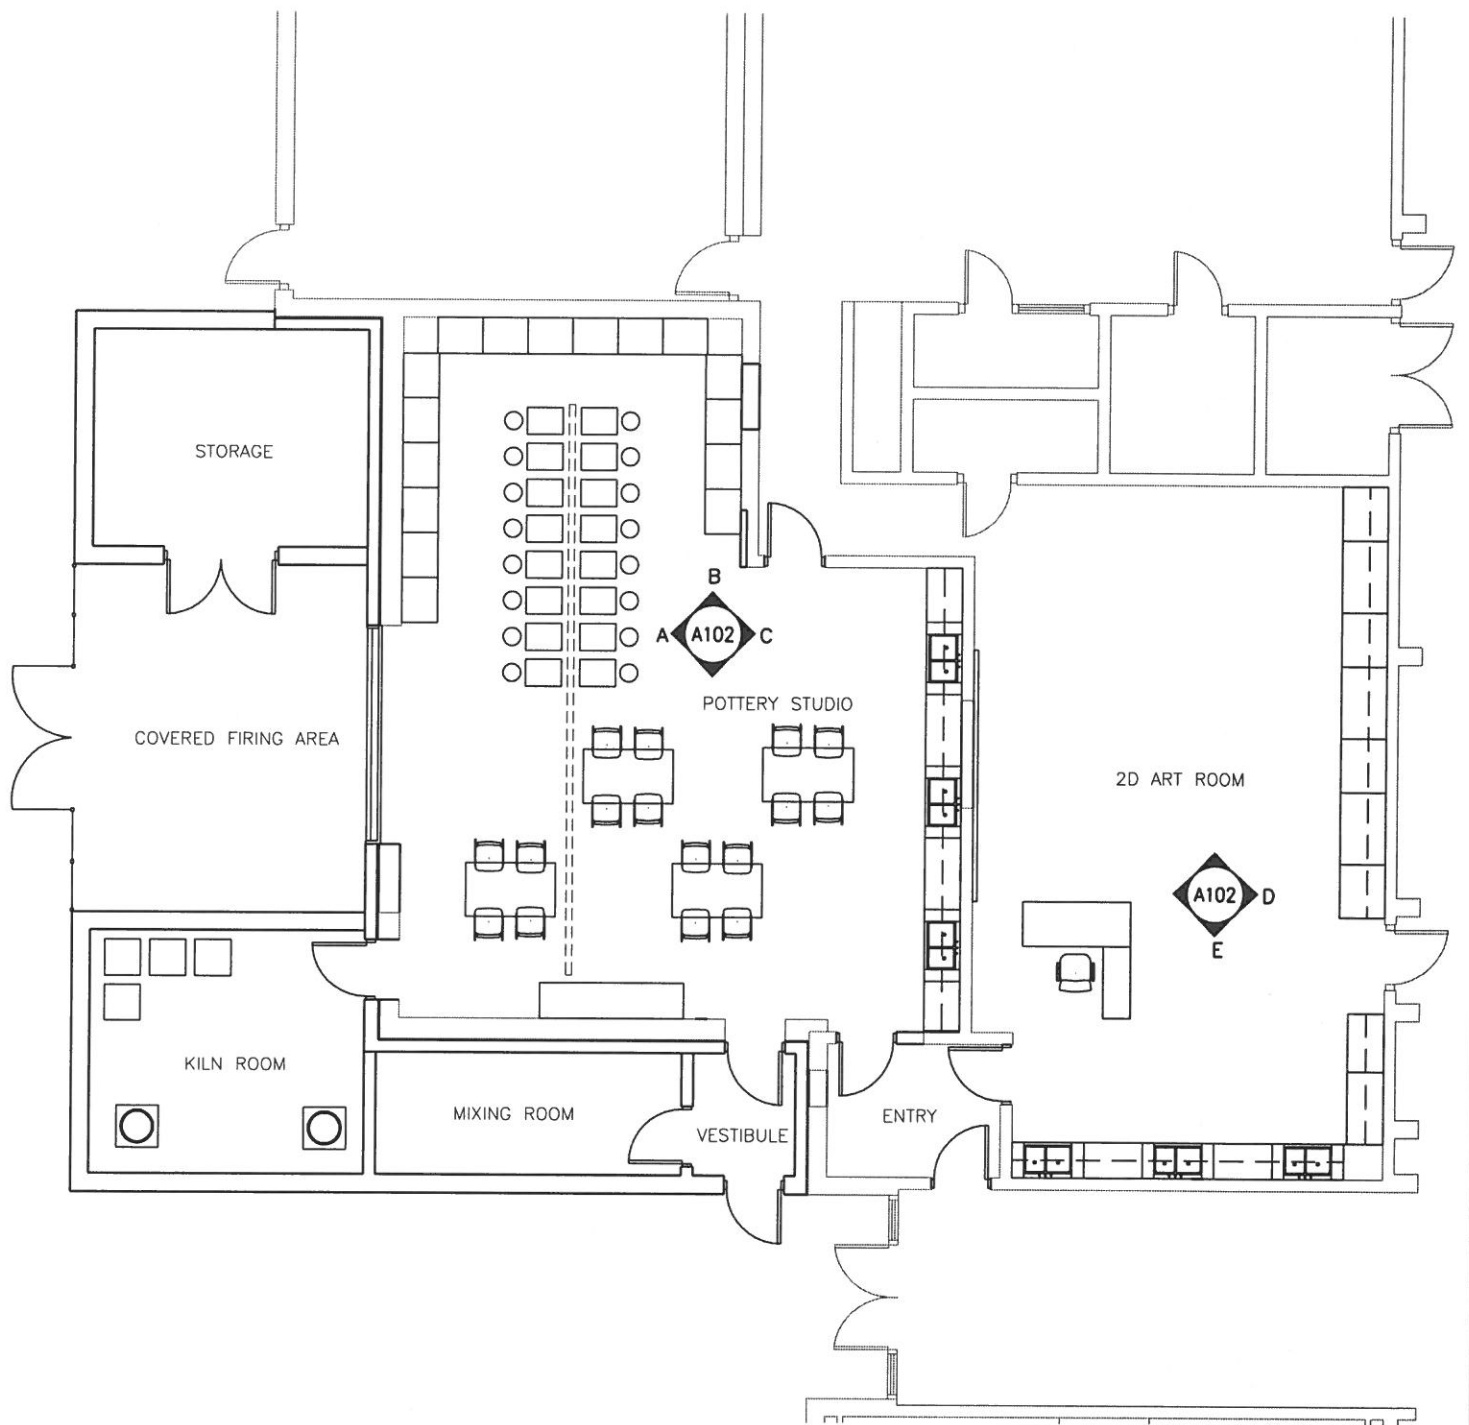

**VPS ARCHITECTURE**

528 Main Street - Suite 400 Evansville Indiana 47708  
 P (812) 423-7729 F (812) 425-4561

www.VPSARCH.com

NORTH POSEY JR./SR. HIGH SCHOOL  
 ART ROOM RENOVATION

FLOOR PLAN  
 SCALE: 3/32" = 1'

Project No.:  
 2016006.00

Date:  
 MARCH 2016

Drawing No.:  
 A101